


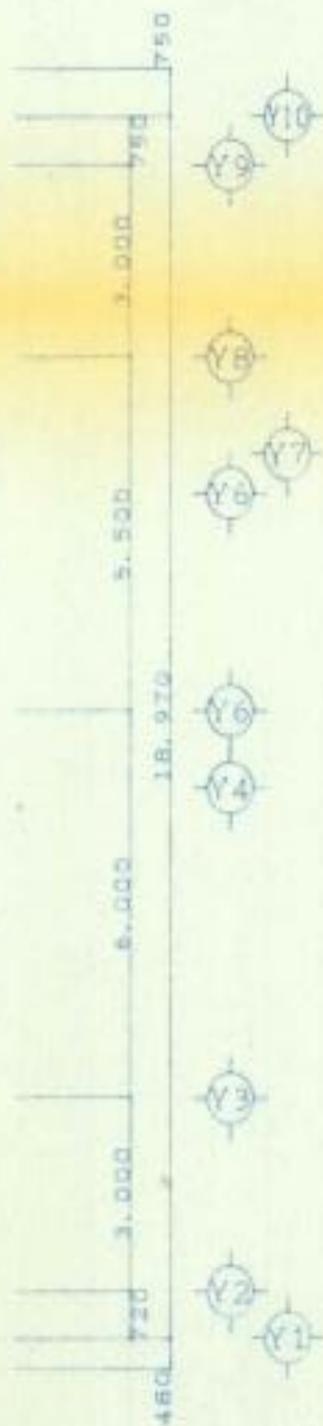
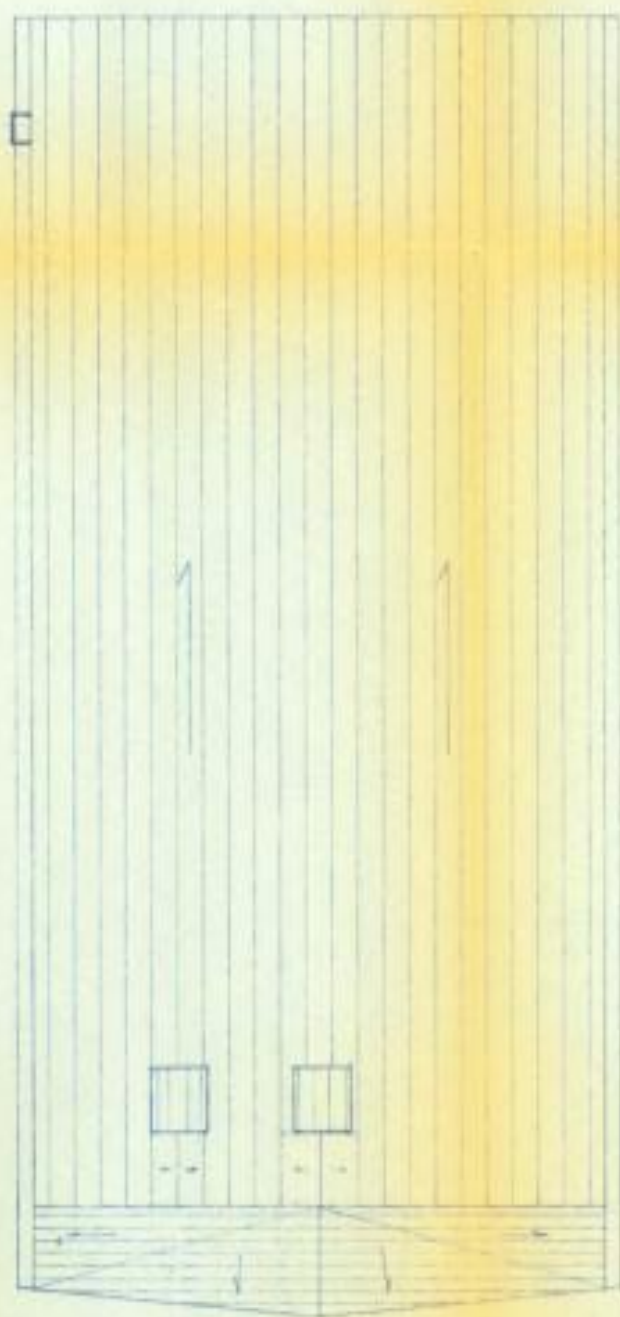


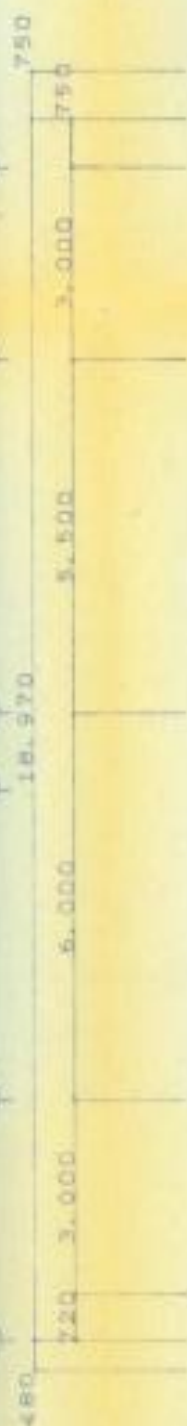


屋根伏図 S=1/100

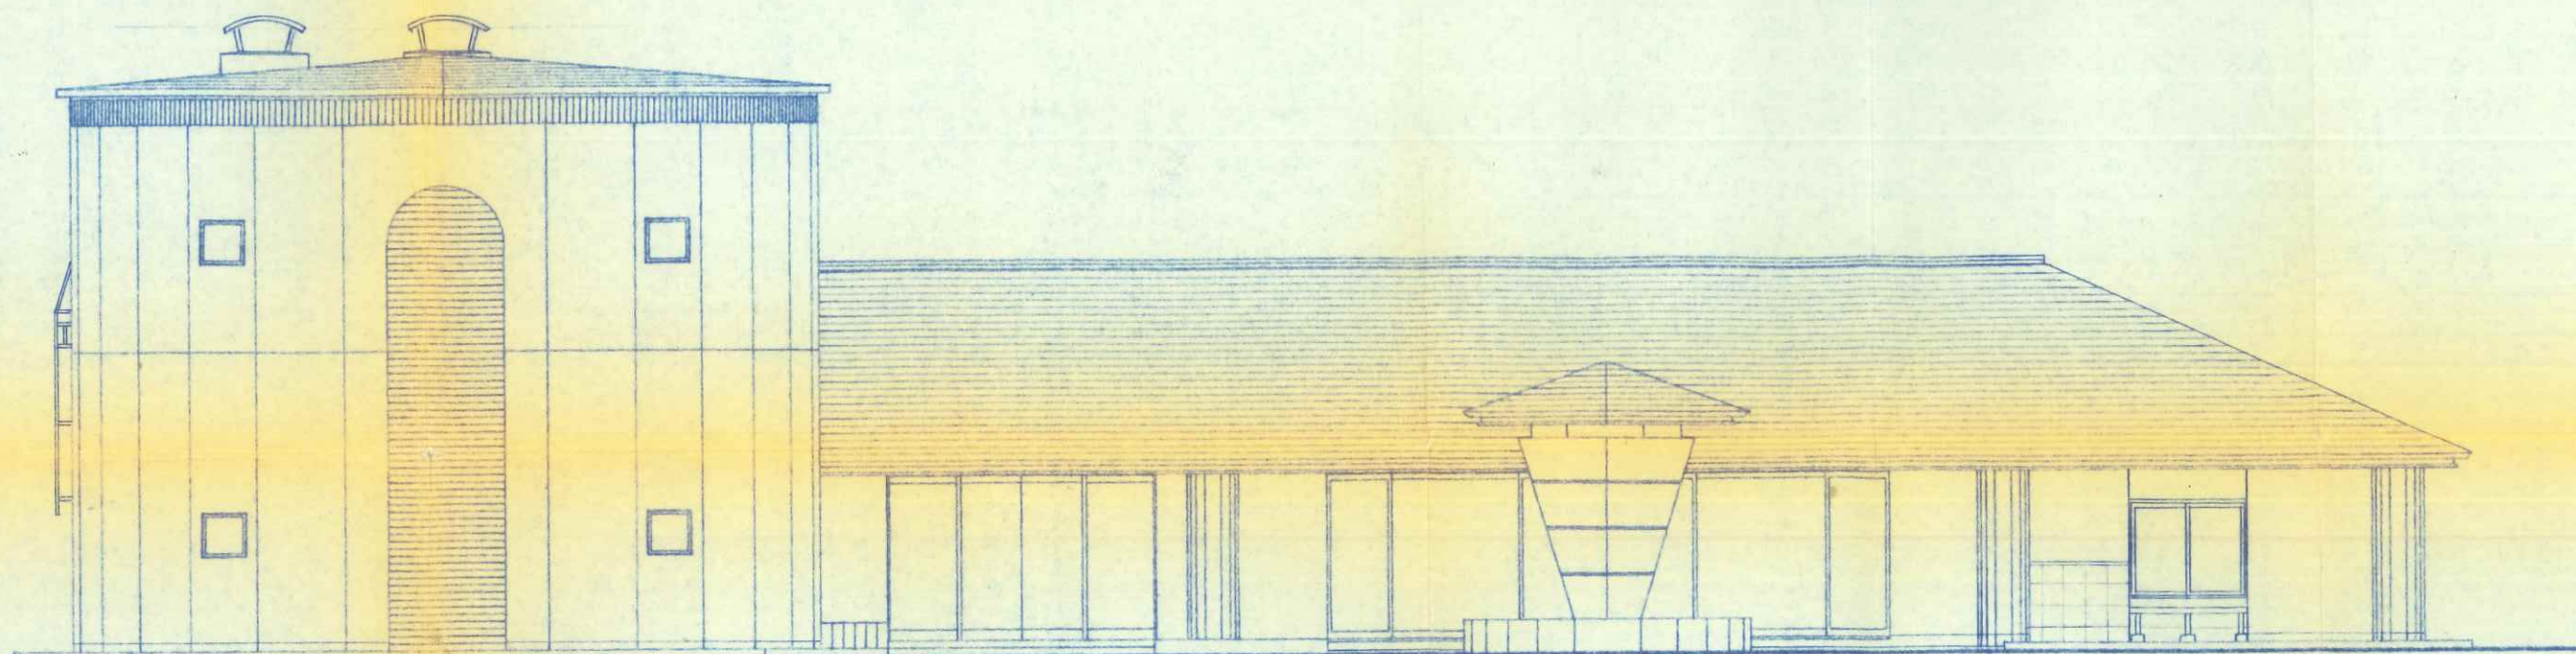


西側立面图 $S = 1/100$



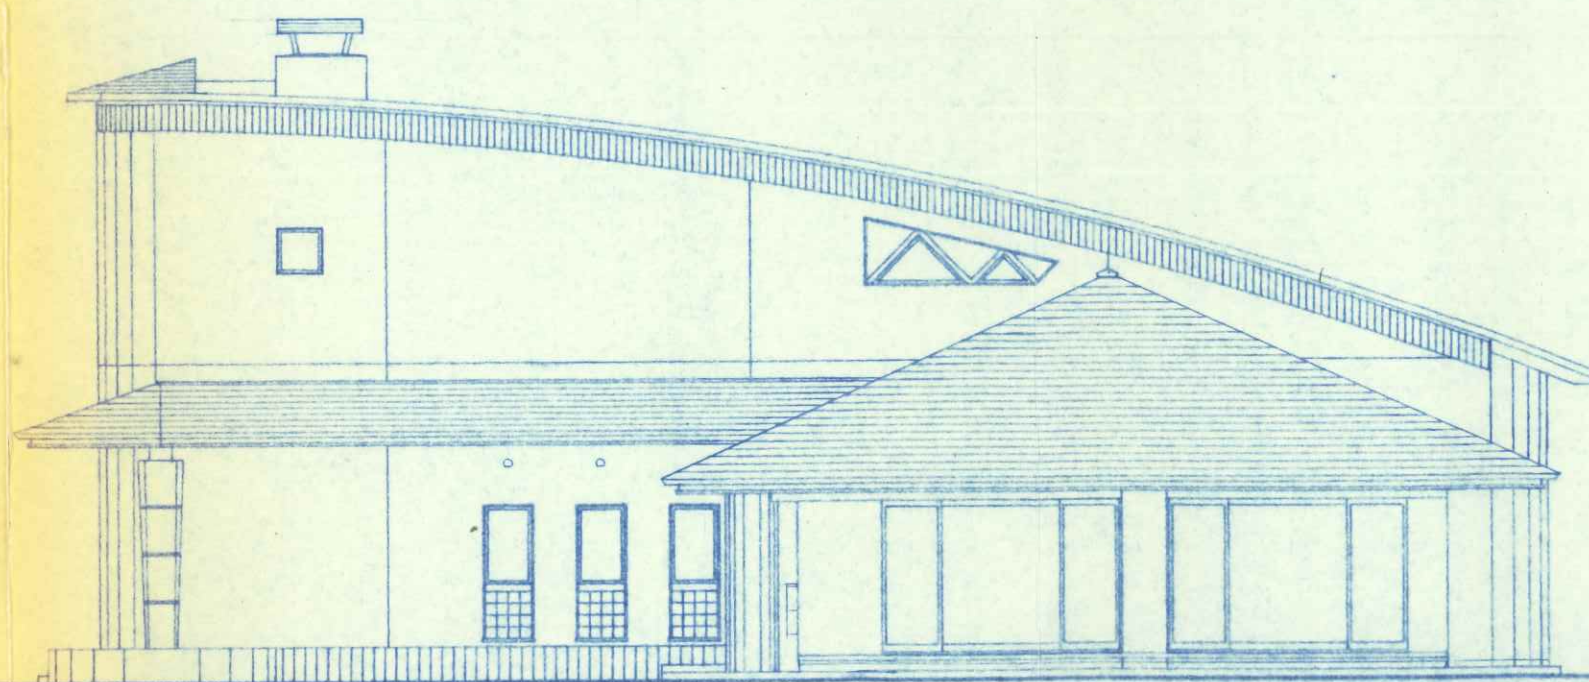



南侧立面图 $S = 1/100$

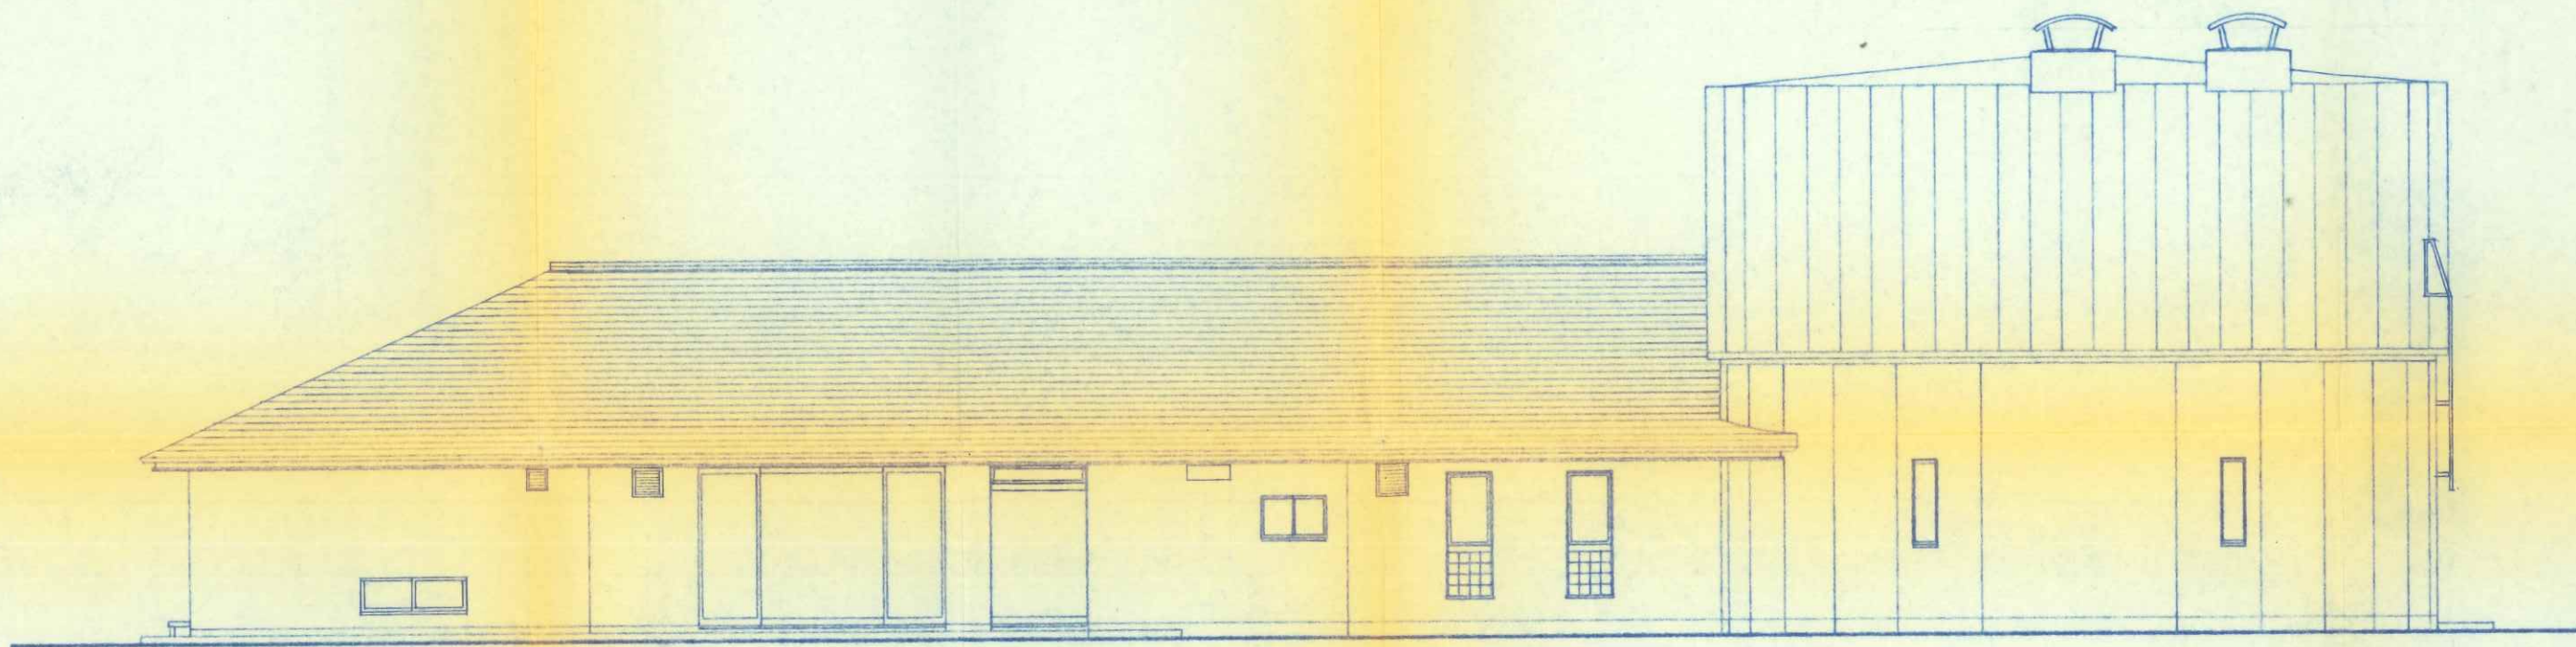


東側立面図 $S = 1 / 100$

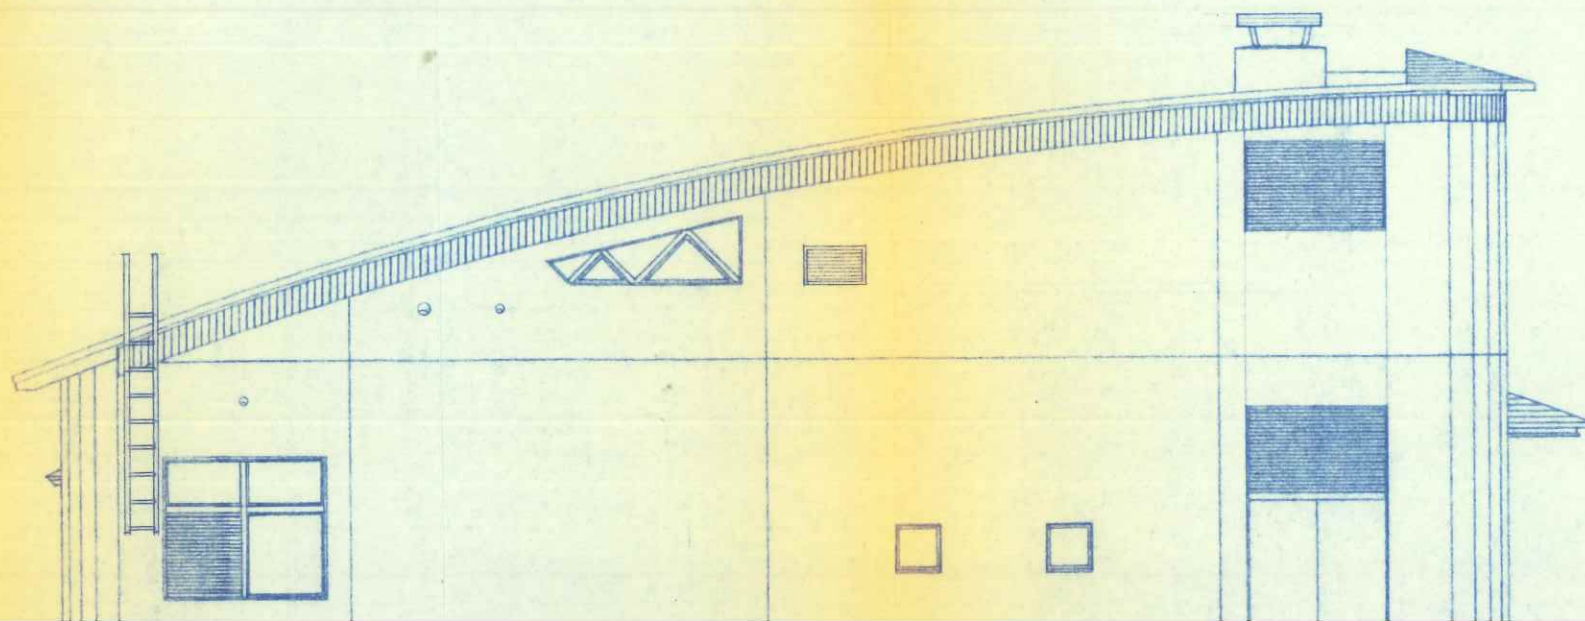

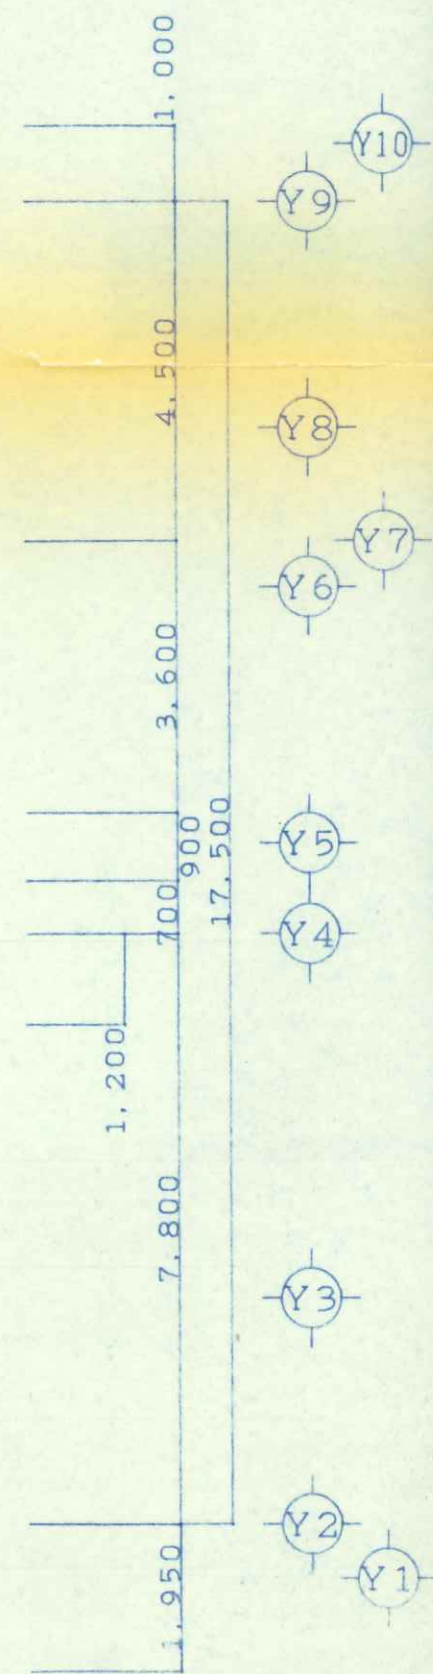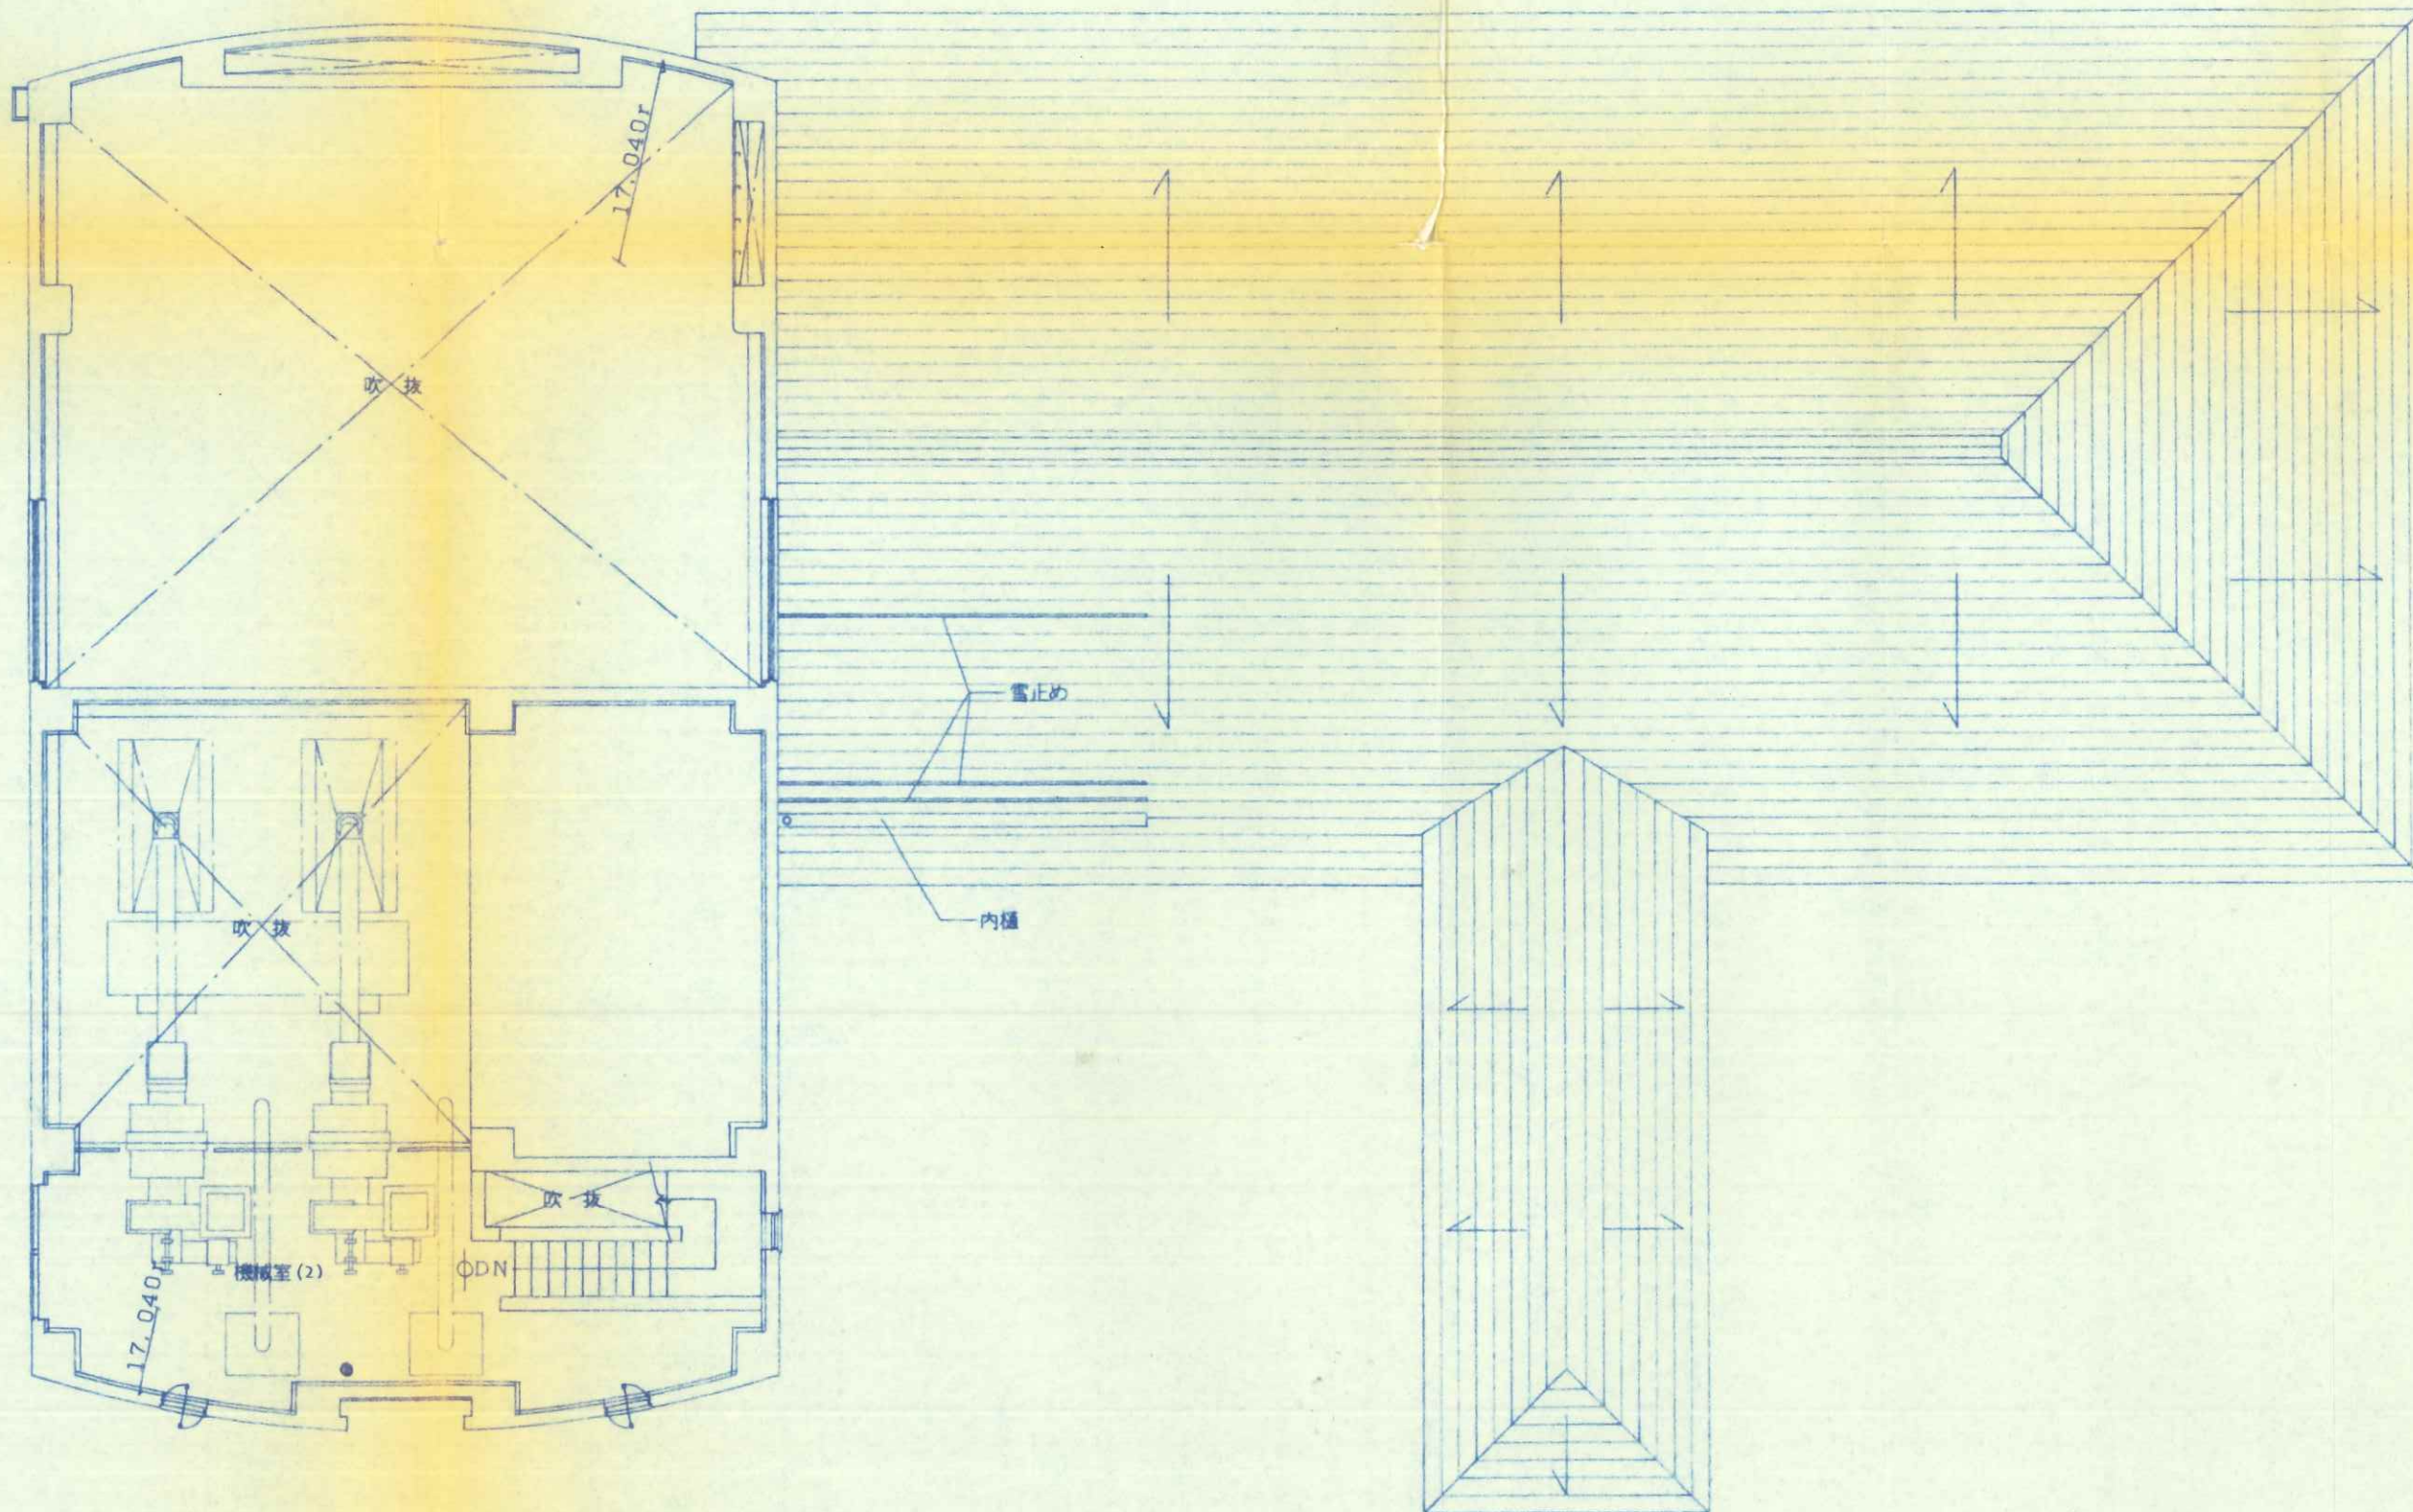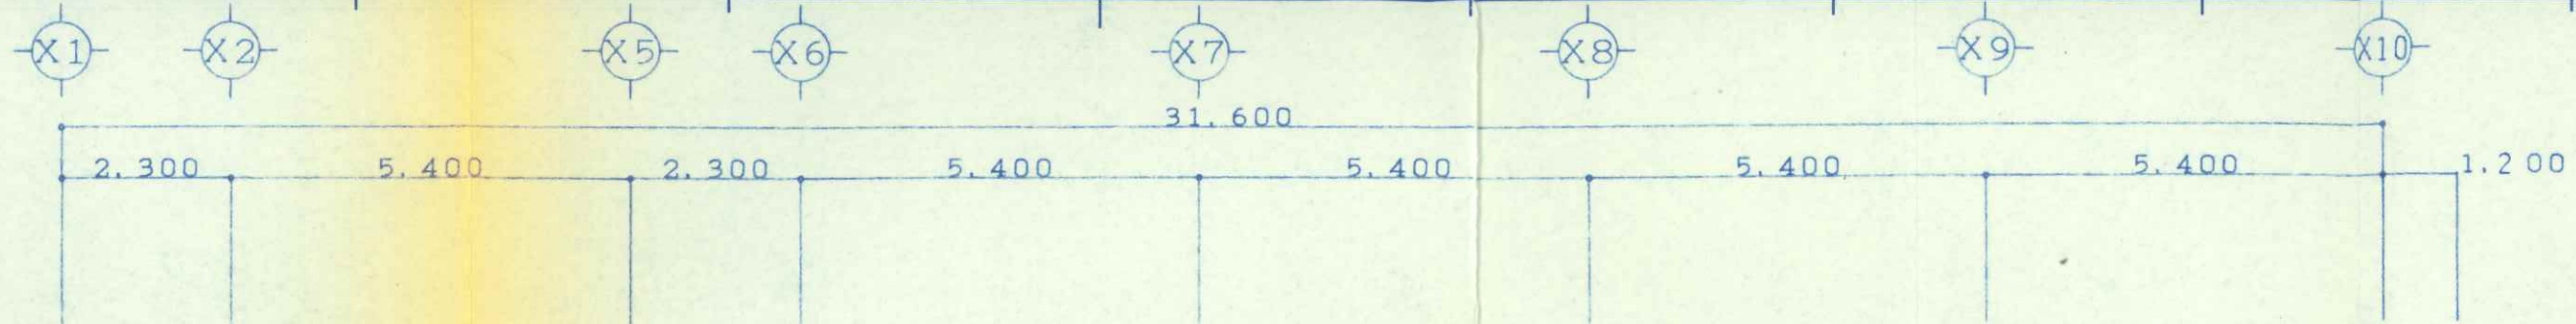

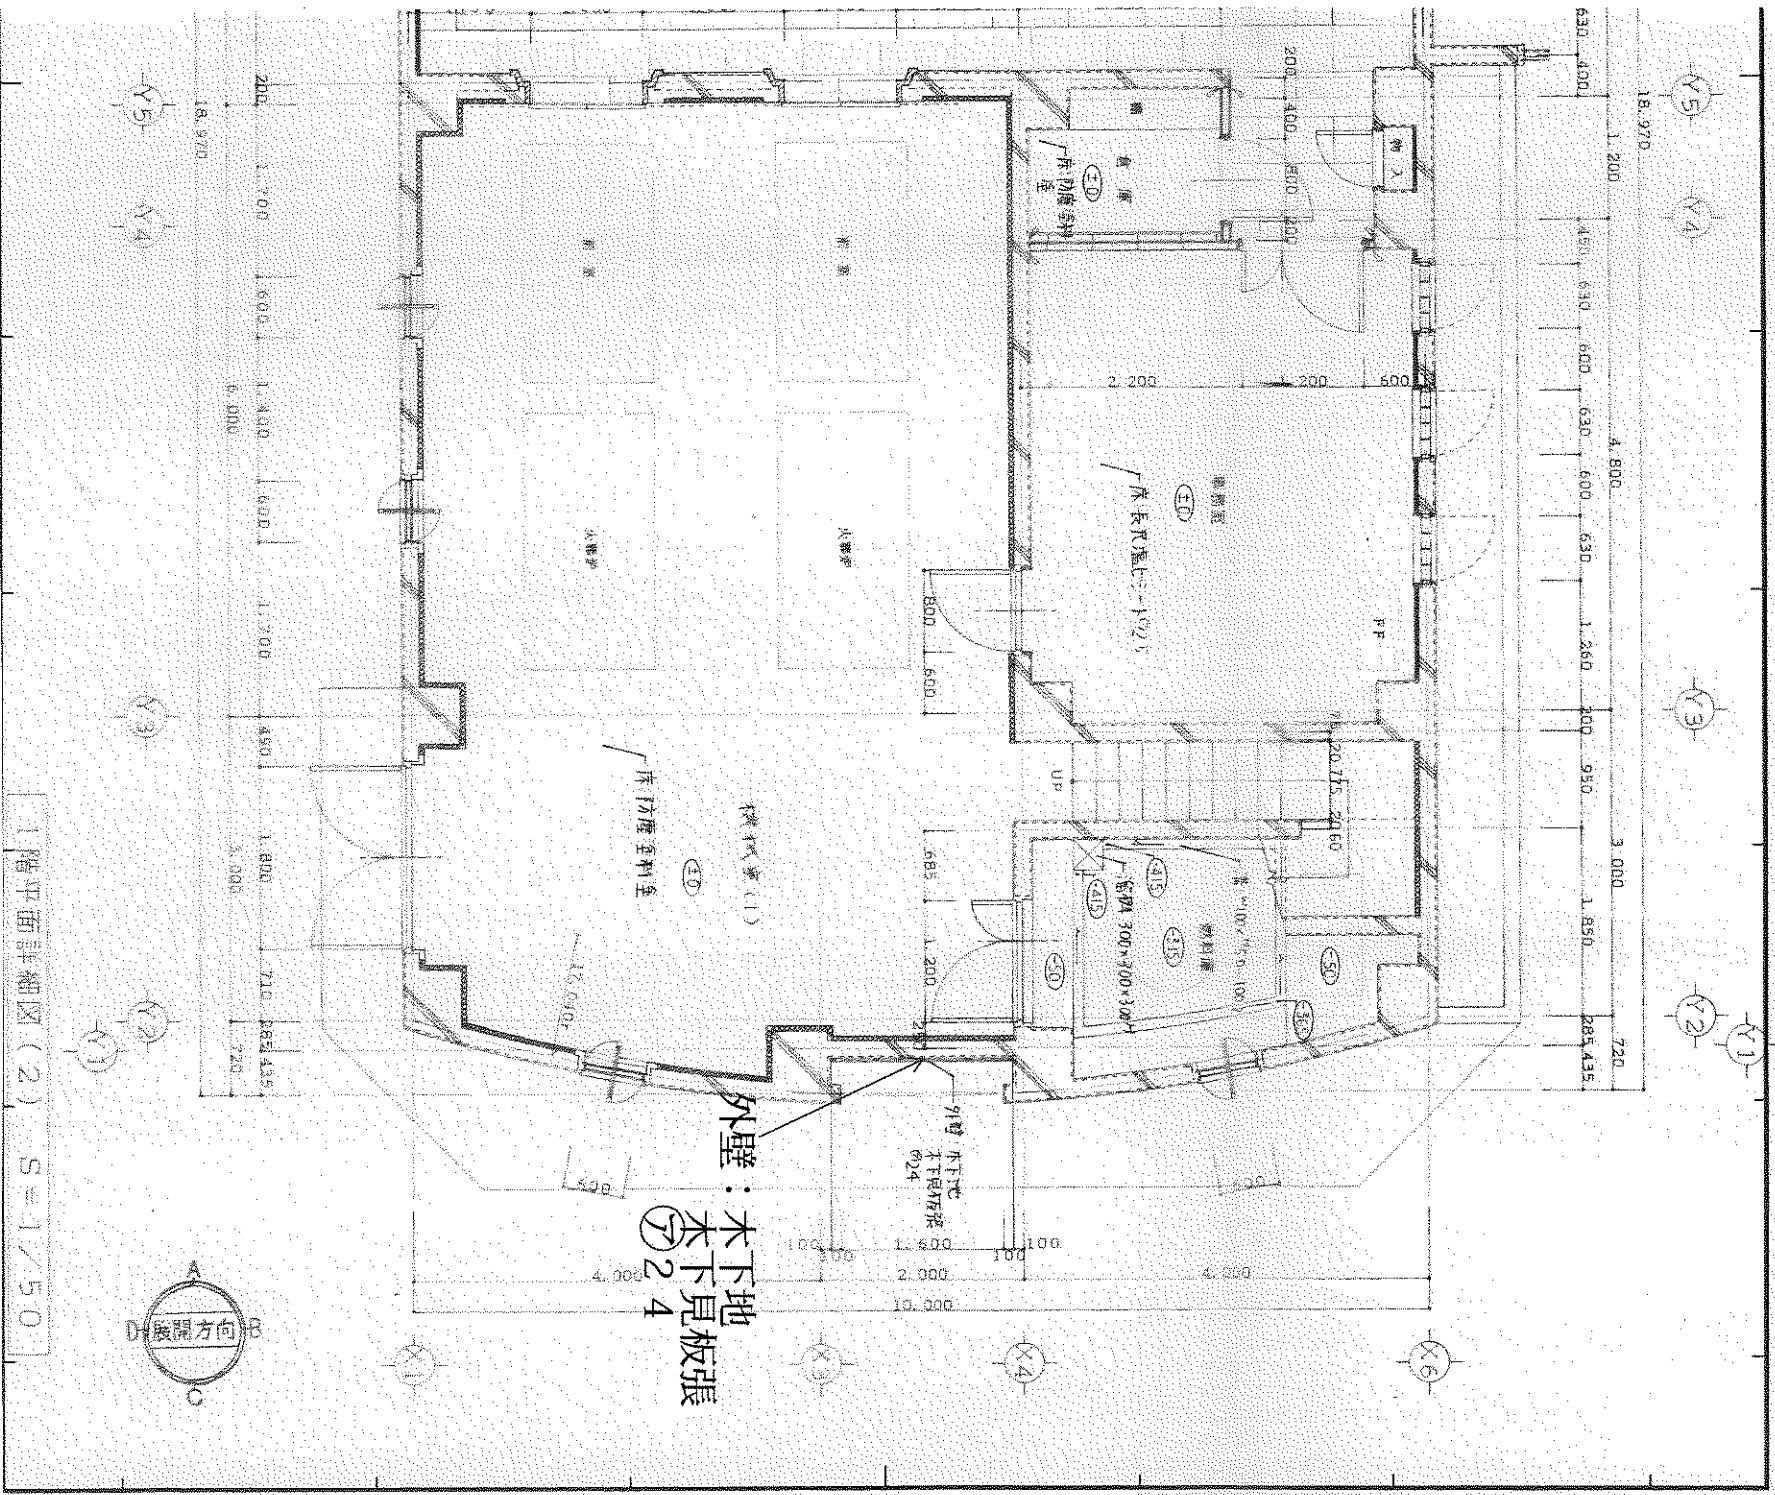

1階平面詳細図(2) S=1/50

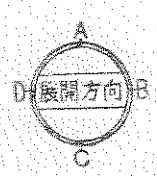

外壁：木下見板張
⑦24